




Planimetri Sh. 1:75 - Dimensionimi -

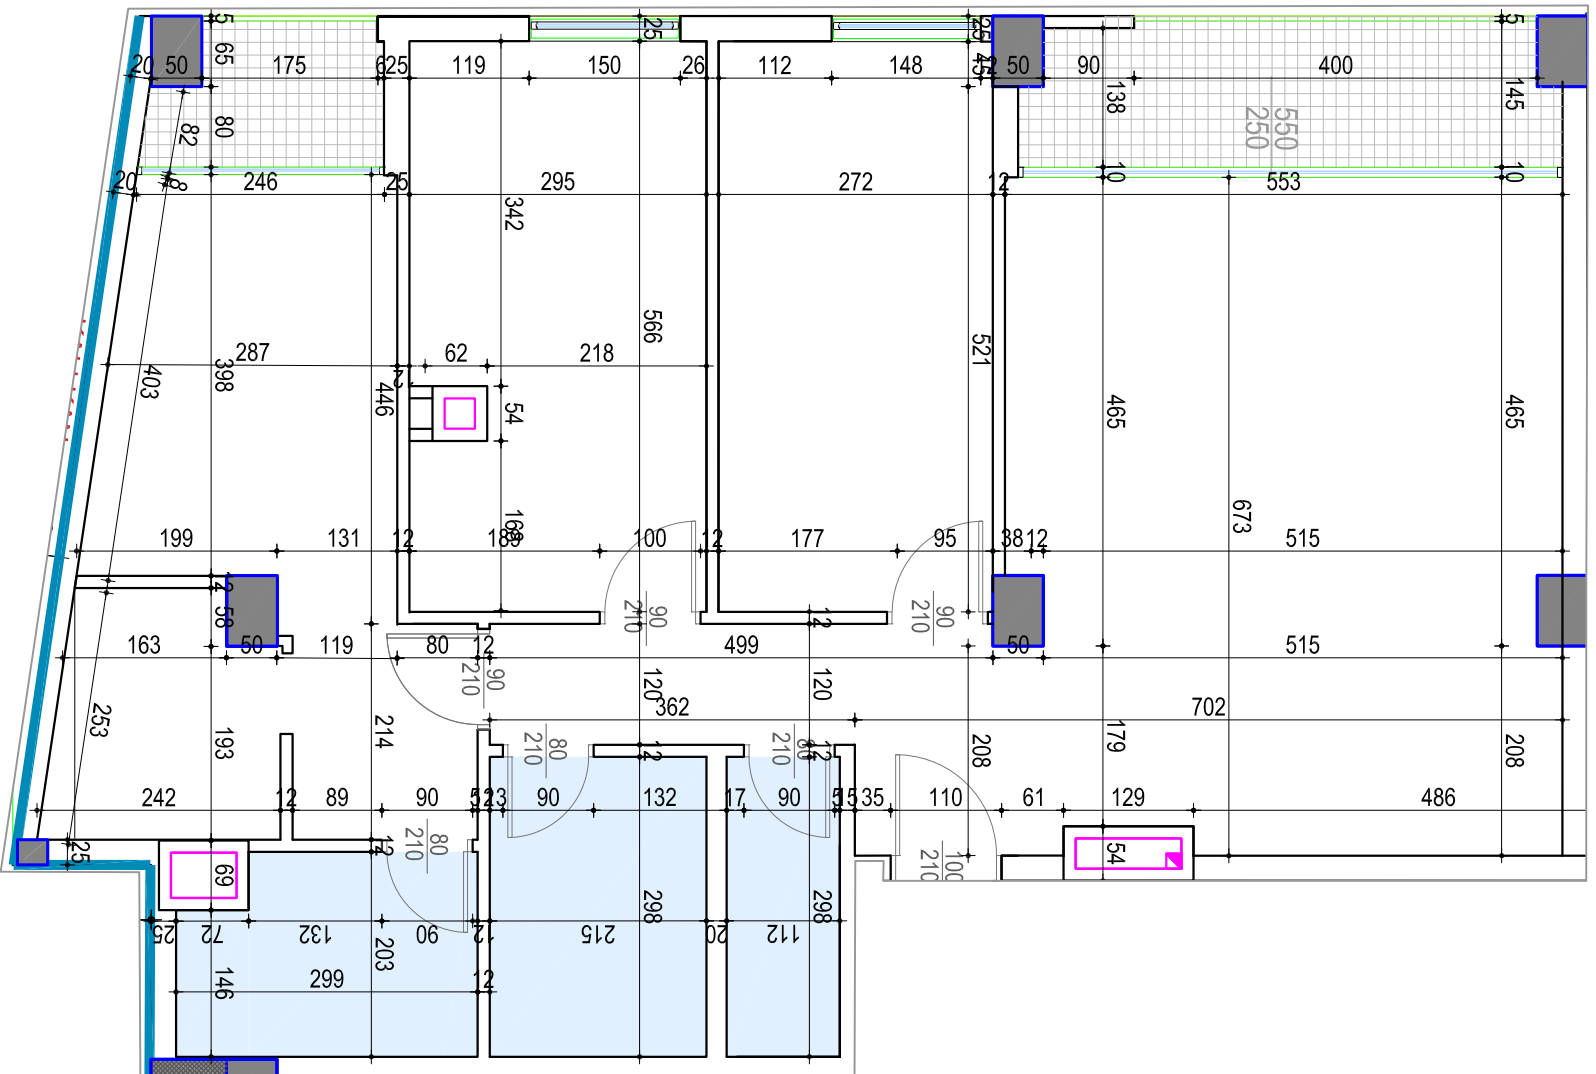


Planimetri Sh. 1:75 - Mobilimi -

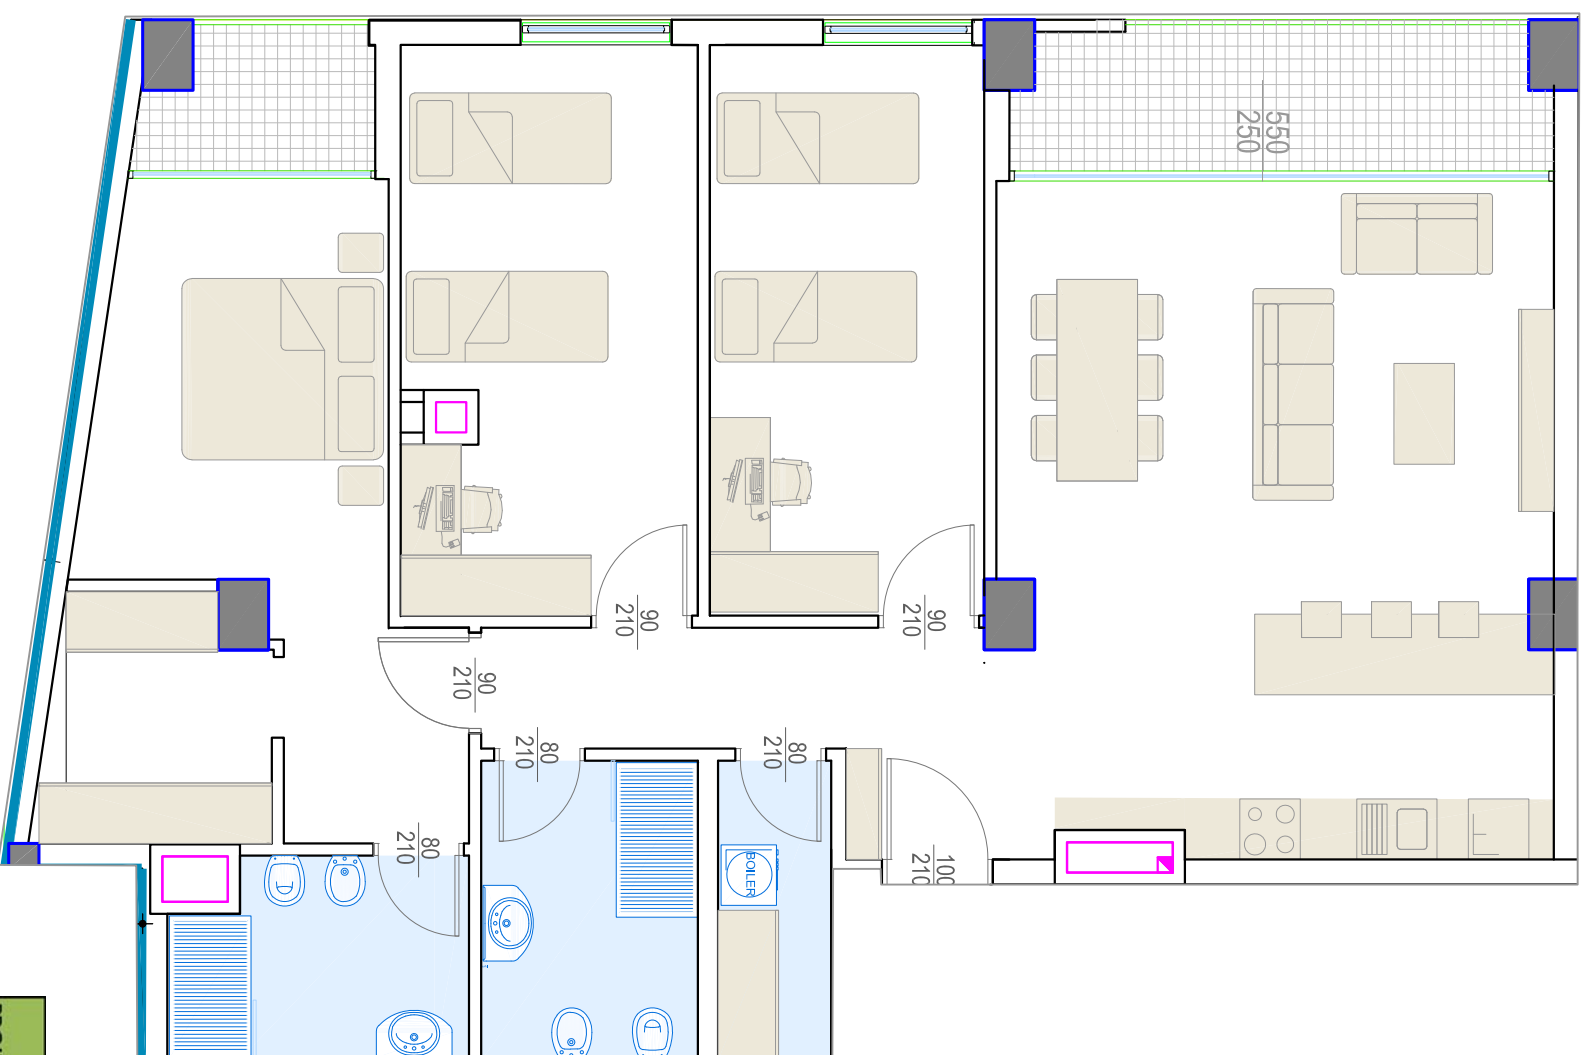

Pozicioni i apartamentit ne planin e objektit

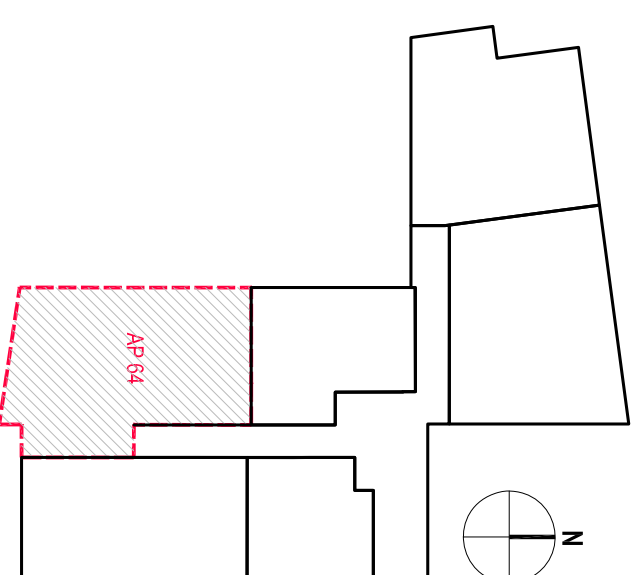

Pozicioni i apartamentit ne kat

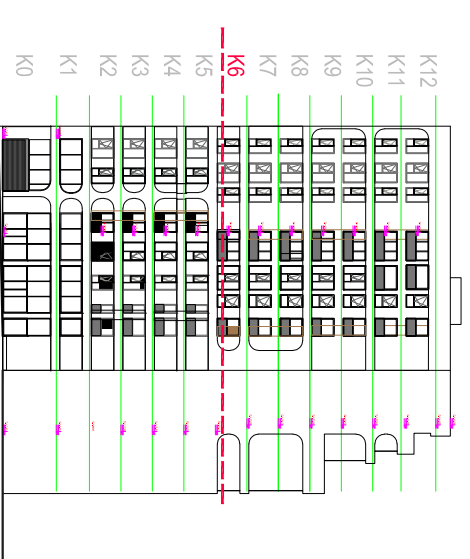

PROJEKTI	SIP NETO	SIP PERB	TOTAL
64	139.5	27.5	167.0